



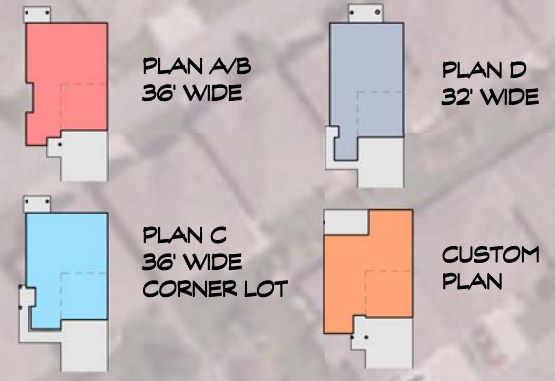

PLAN LEGEND


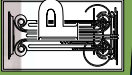



[got questions?](#)

PRECISION
 building design associates ltd.

 3,45953 Airport Rd
 Chilliwack
 British Columbia
 V2P 1A3
 t. 604 792 0826
 f. 604 792 0856


Thomas Crossing
 46110 Thomas Road, Chilliwack, B.C.
 1 : 1000
 July 28, 2017

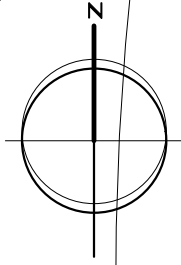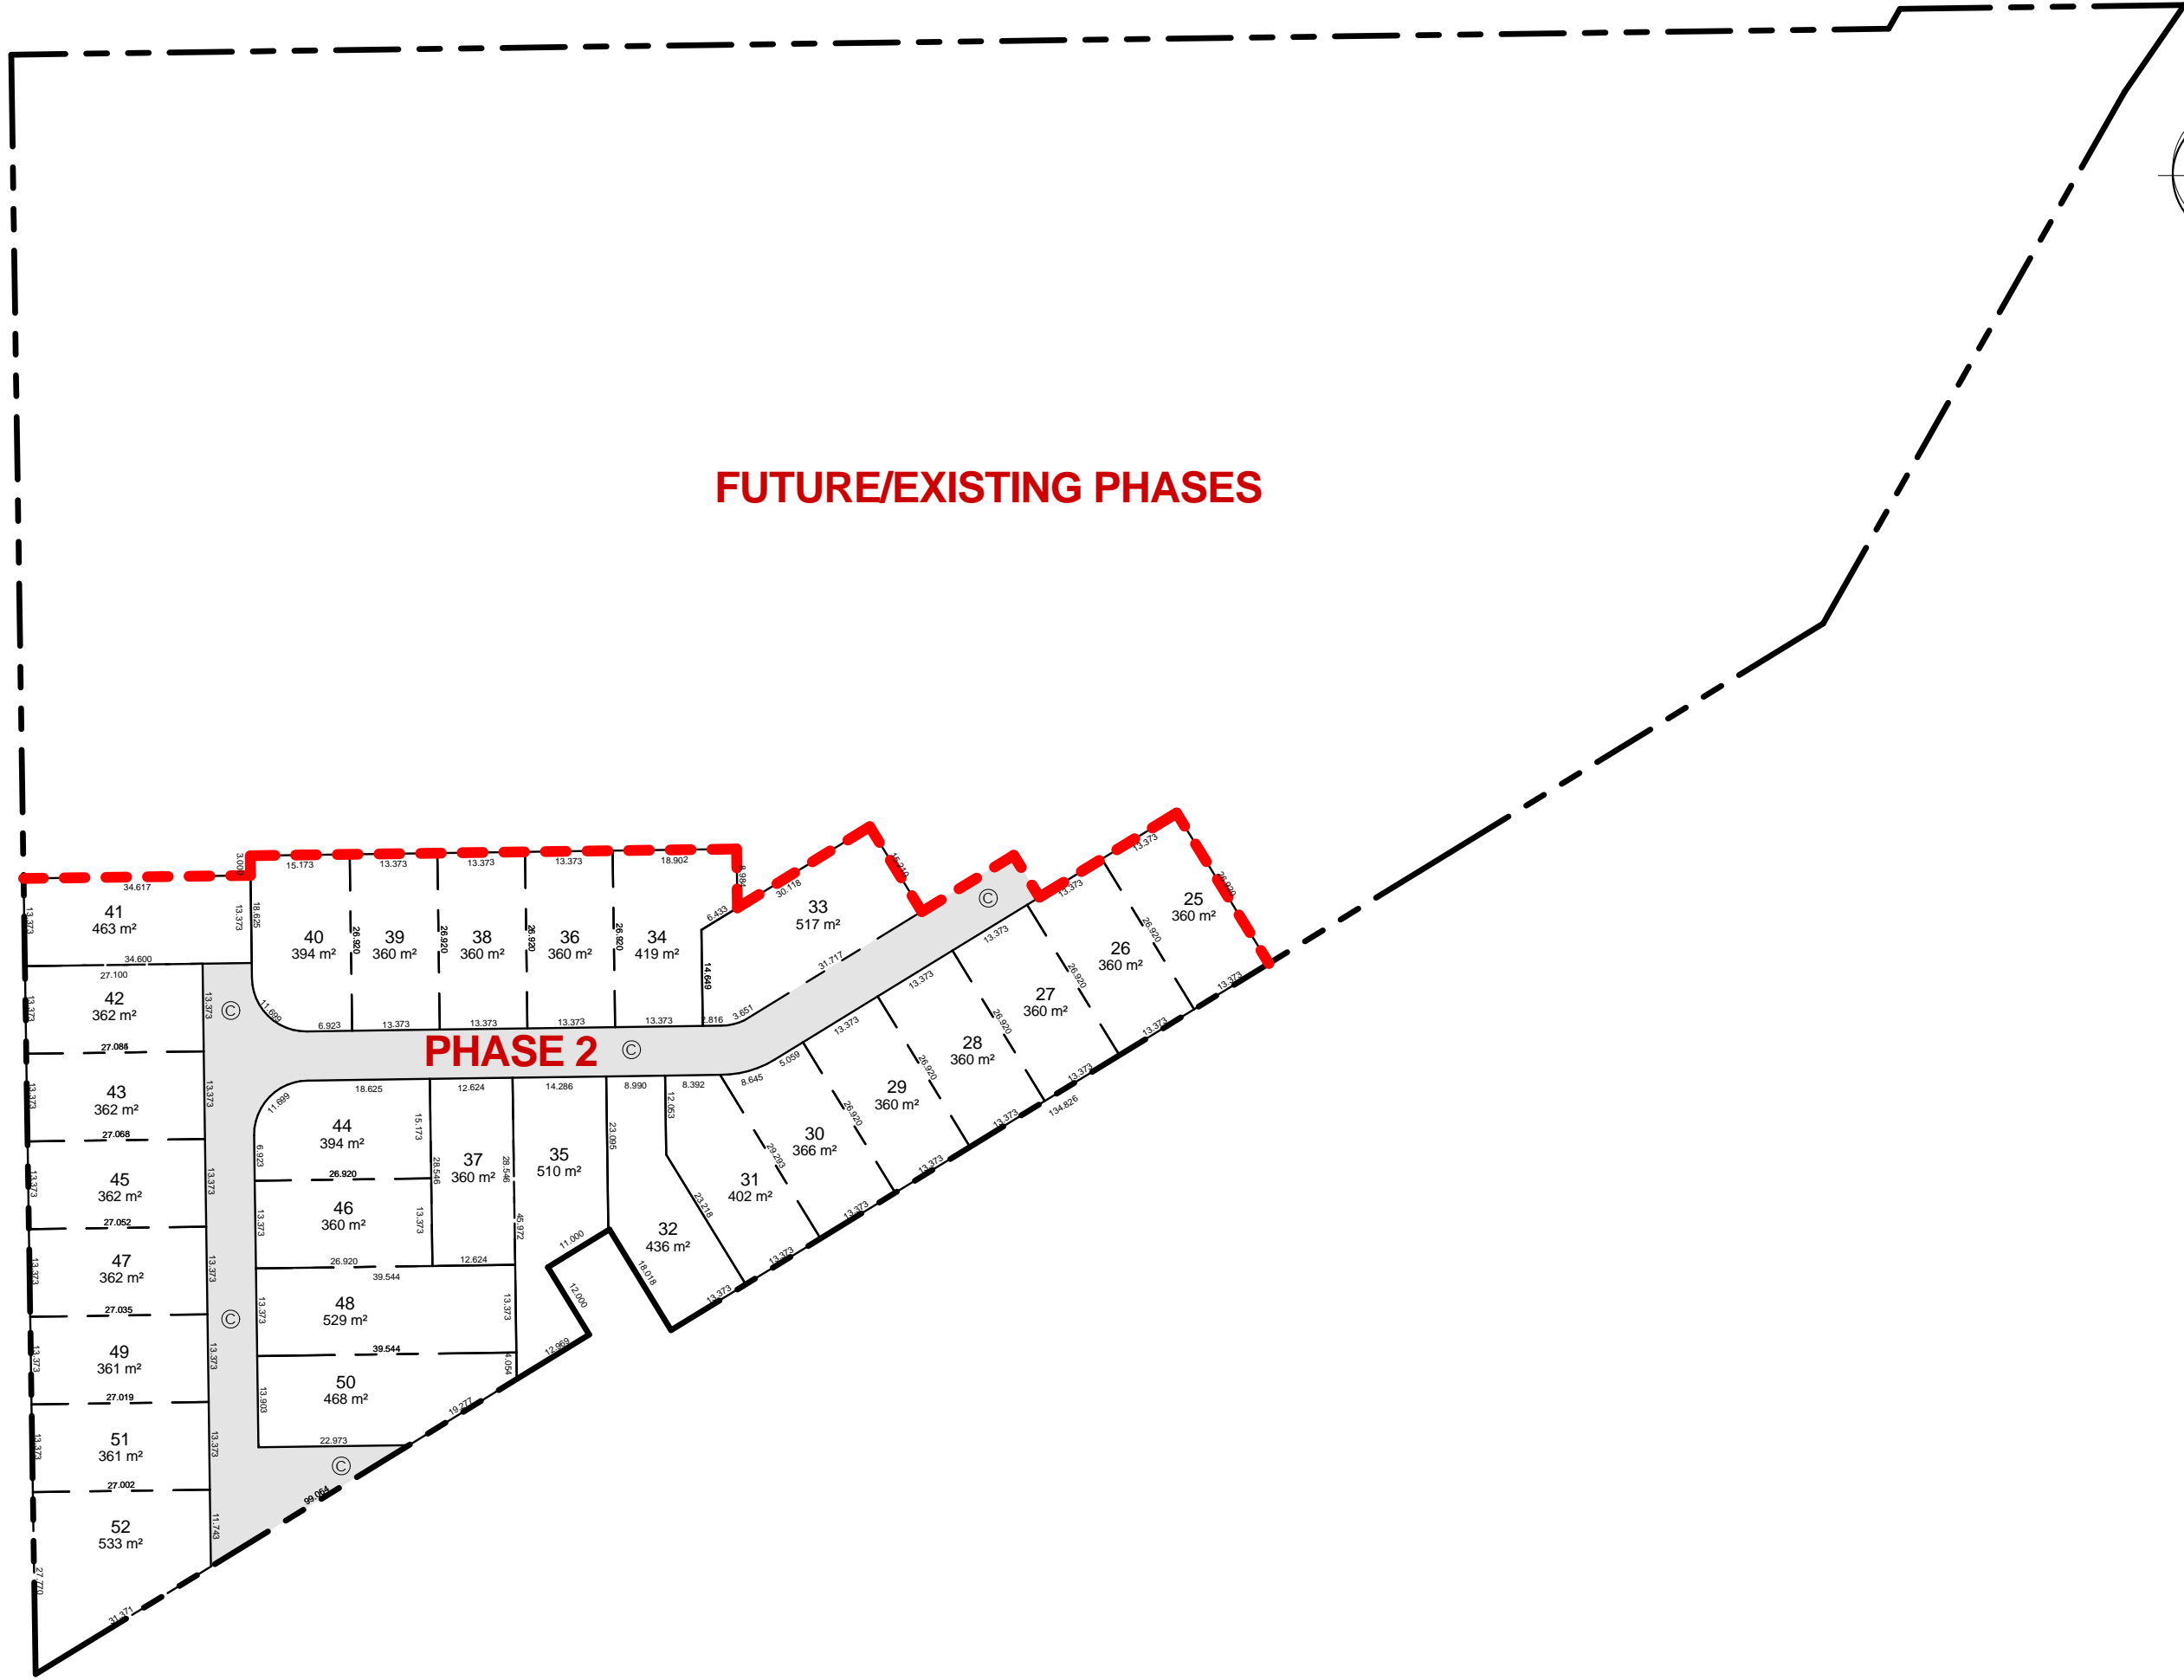THOMAS ROAD



got questions? 


PRECISION
building design associates ltd.



3.45953 Airport Rd
Chilliwack
British Columbia
V2P 1A3
t. 604 792 0826
f. 604 792 0856


Thomas Crossing
46110 Thomas Road, Chilliwack, B.C.
1 : 1000
July 28, 2017


THOMAS ROAD

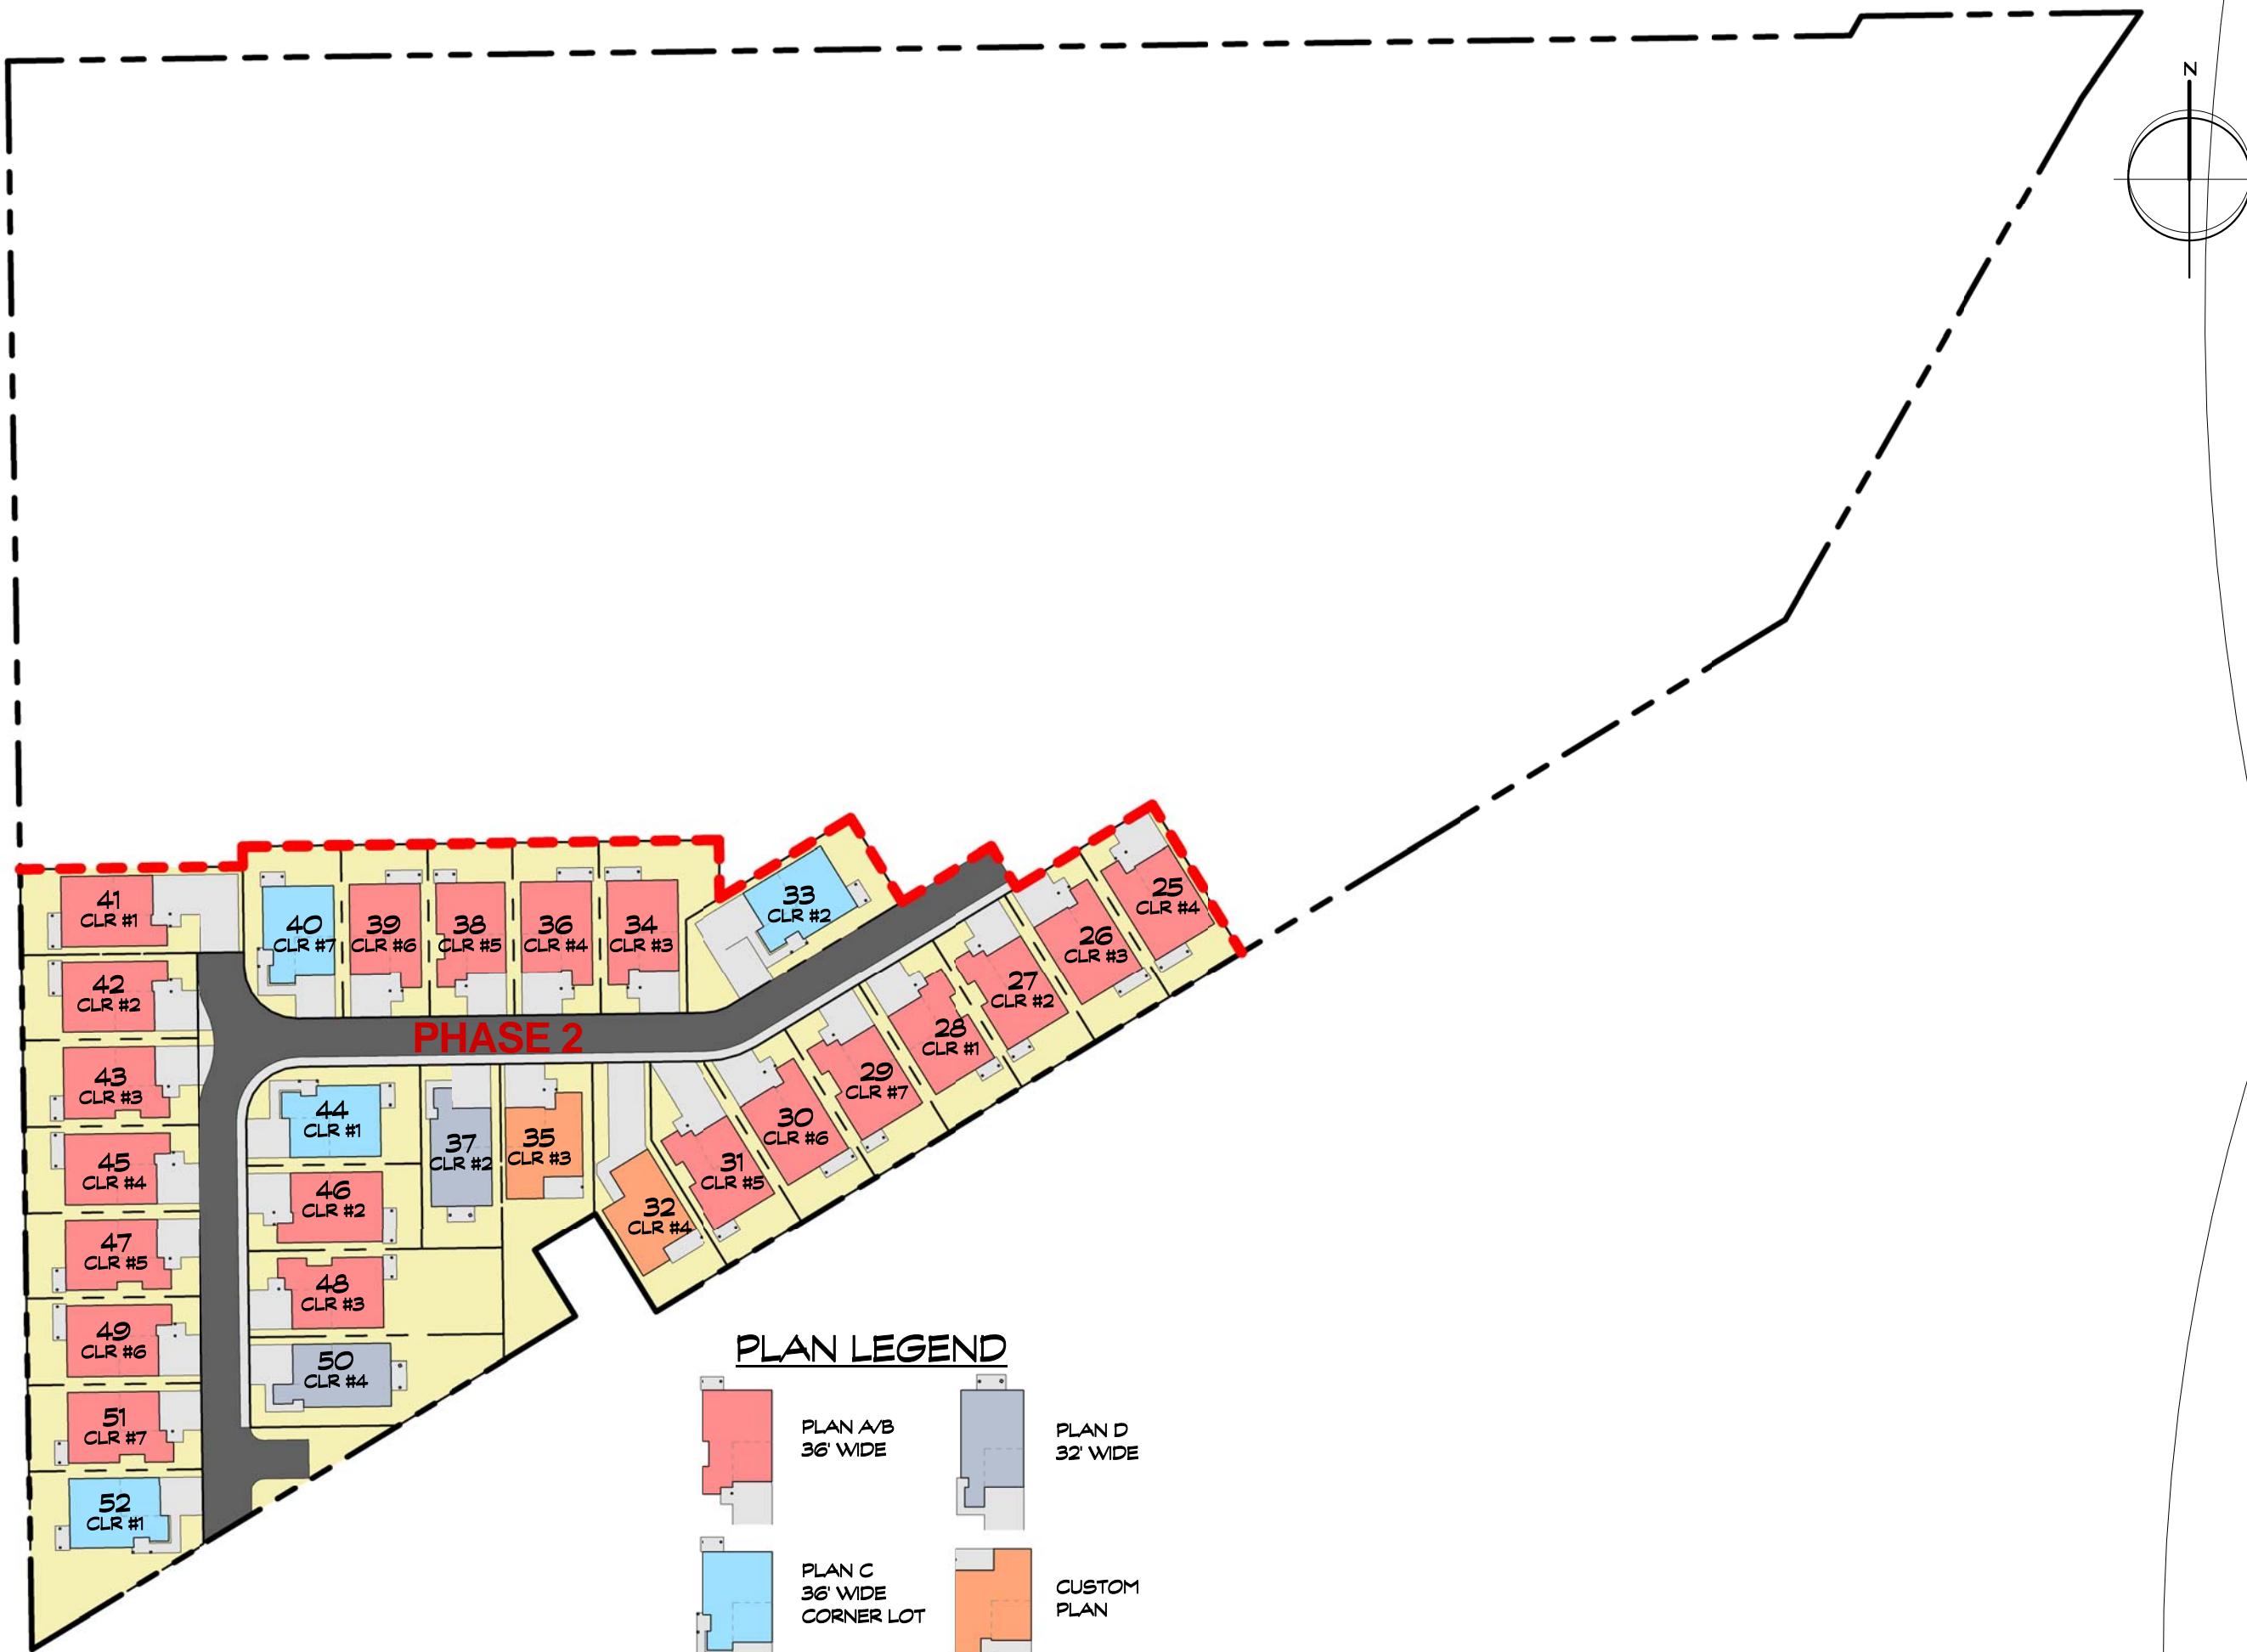


PHASE 2

PLAN LEGEND

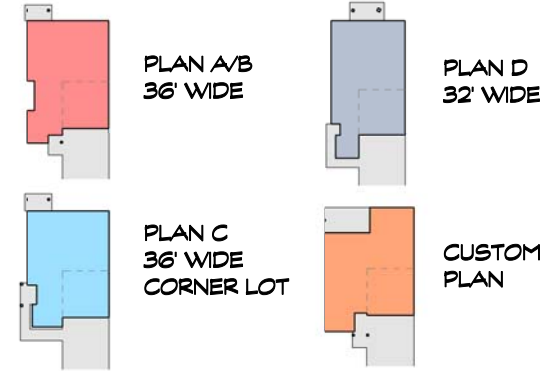

got questions? 

PRECISION
building design associates ltd.



3.45953 Airport Rd
Chilliwack
British Columbia
V2P 1A3
t. 604 792 0826
f. 604 792 0856

Thomas Crossing
46110 Thomas Road, Chilliwack, B.C.
1 : 1000
July 28, 2017